


# ADEKATE LODGE CRESWICK

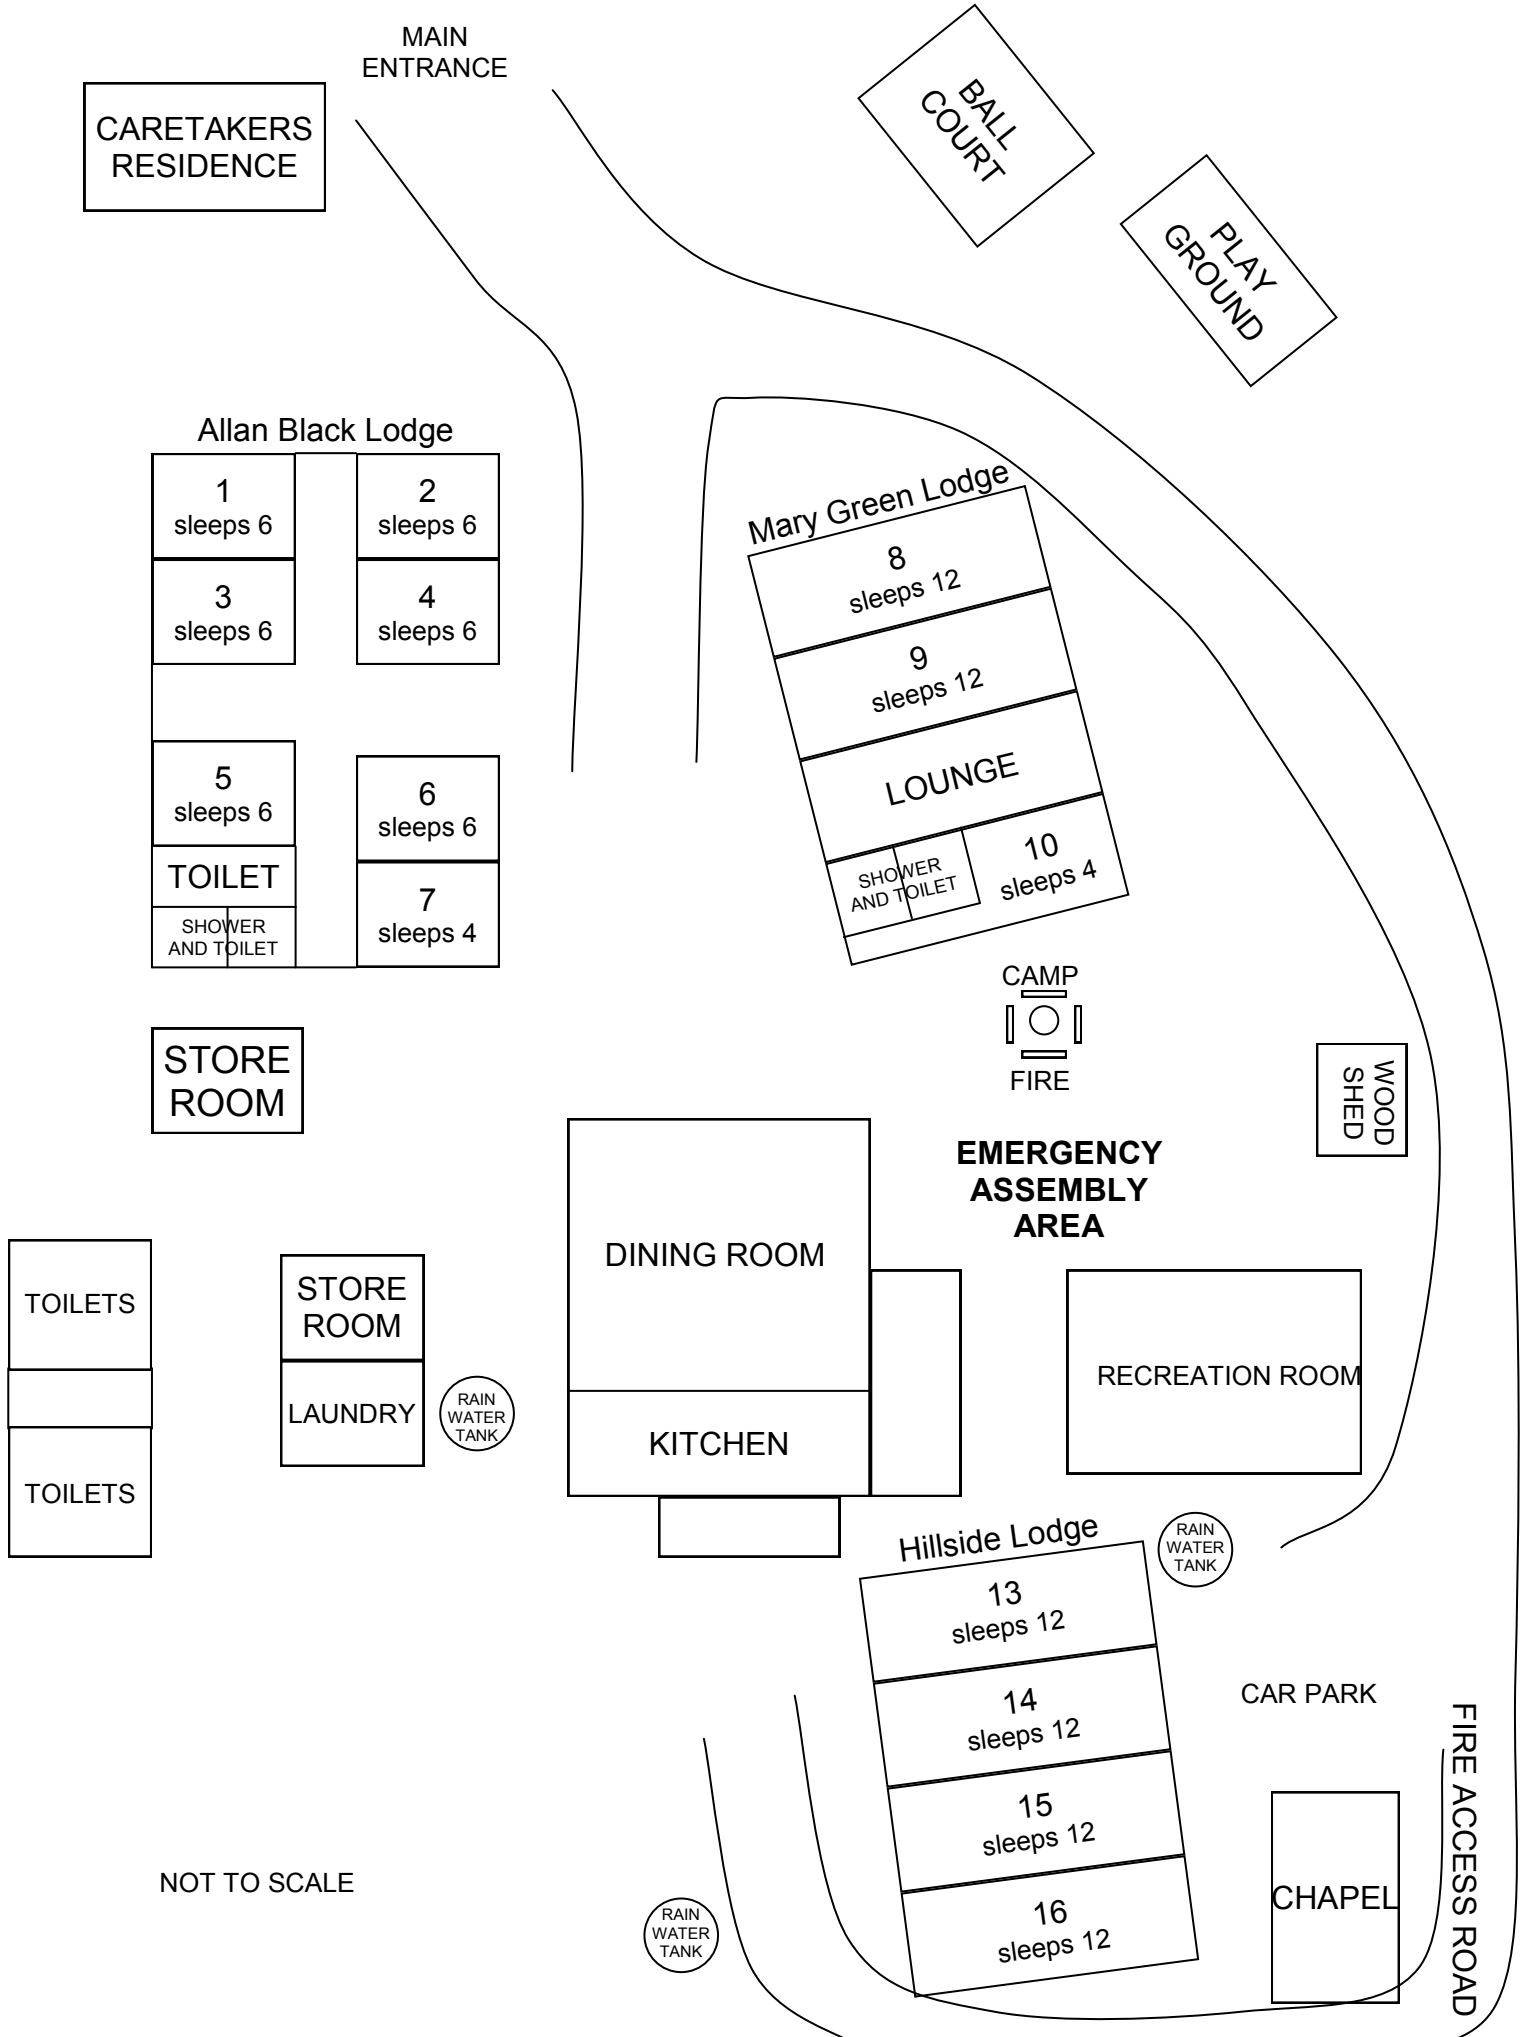

NOT TO SCALE

RAIN WATER TANK

RAIN WATER TANK

FIRE ACCESS ROAD